

BALTIMORE & OHIO R.R. (100' R/W)

SILVER ST. 20' R/W

II L 287

II L 288

II L 289

II L 284

GENERAL NOTES:

1. VINYL SHUTTERS SHOWN ARE STANDARD FRONT SIDE ONLY.
2. ALL WINDOWS SINGLE HUNG INSULATED LOW E.
- * 3. SIDING IS VINYL LAP FACTORY APPLIED OVER 3/8" MIN OSB SHEATHING AND POLYETHYLENE FABRIC HOMEWRAP SHEATHING PAPER (PRIMEWRAP OR EQUAL) INSTALLED TO THE MANUFACTURER'S INSTALLATION INSTRUCTIONS. (SIDING FOR ENDS IS SHIPPED LOOSE FOR FIELD INSTALLATION BY OTHERS.)
4. PERIMETER ROOF OVERHANG IS 12" OF PERFORATED METAL OR VINYL SOFFIT WITH VENTILATION TO THE ATTIC SPACE.
5. SOME STANDARD AND OPTIONAL FEATURES ARE SHOWN.
6. ALL GUTTERS, DOWN SPOUTS, STEPS AND HANDRAILS BY OWNER.
7. FOUNDATION WINDOWS AND/OR VENTS NOT SHOWN.
8. THIS HOME HAS ATTIC VENTILATION OF NOT LESS THAN 1/150th OF THE ATTIC AREA.
9. OWNER SHOULD GIVE CONSIDERATION TO WINDOW AND DOOR LOCATIONS WHEN PLANNING FOR A SITE BUILT GARAGE.


12
3 5/12 OR 7/12 OPTIONAL

* DESIGNATES FIELD WORK

FRONT ELEVATION



REAR ELEVATION

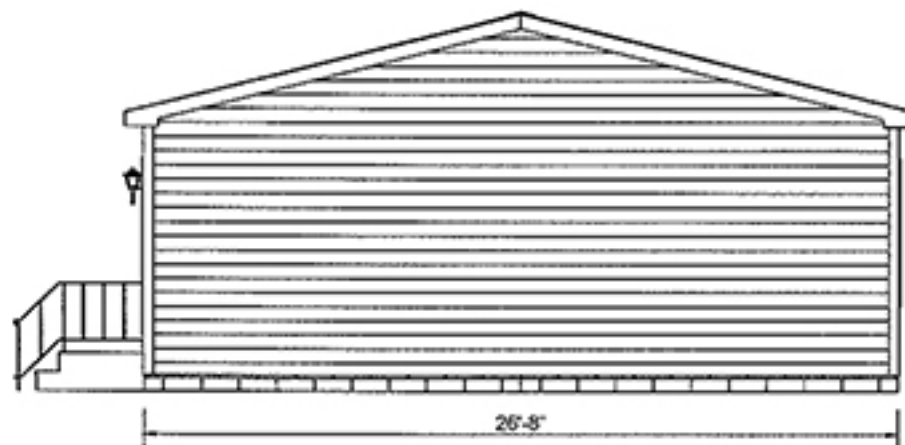

CHAMPION 

308 SHERIDAN DRIVE TOPEKA, IN 46571

APPROVER'S SEAL

MODIFICATIONS

MODEL: MOD 2856 205
26'-8" x 52'-0" 3BR / 2BATH - RANCH

SHEET:

TITLE: ELEVATION PLAN

EV-101

PROPRIETARY AND CONFIDENTIAL
THESE DRAWINGS AND SPECIFICATIONS ARE ORIGINAL
PROPRIETARY AND CONFIDENTIAL MATERIALS OF CHAMPION
COPYRIGHT © 1976-2011 BY CHAMPION

DRAWN BY: RMILES


DATE: 12-31-12

SCALE: 1/8" = 1'-0"


Page: 6 of 12

GENERAL NOTES:

1. VINYL SHUTTERS SHOWN ARE STANDARD FRONT SIDE ONLY.
2. ALL WINDOWS SINGLE HUNG INSULATED LOW E.
3. SIDING IS VINYL LAP FACTORY APPLIED OVER 3/8" MIN OSB SHEATHING AND POLYETHYLENE FABRIC HOMEWRAP SHEATHING PAPER (PRIMEWRAP OR EQUAL) INSTALLED TO THE MANUFACTURER'S INSTALLATION INSTRUCTIONS. (SIDING FOR ENDS IS SHIPPED LOOSE FOR FIELD INSTALLATION BY OTHERS.)
4. PERIMETER ROOF OVERHANG IS 12" OF PERFORATED METAL OR VINYL SOFFIT WITH VENTILATION TO THE ATTIC SPACE.
5. SOME STANDARD AND OPTIONAL FEATURES ARE SHOWN.
6. ALL GUTTERS, DOWN SPOUTS, STEPS AND HANDRAILS BY OWNER.
7. FOUNDATION WINDOWS AND/OR VENTS NOT SHOWN.
8. THIS HOME HAS ATTIC VENTILATION OF NOT LESS THAN 1/150th OF THE ATTIC AREA.
9. OWNER SHOULD GIVE CONSIDERATION TO WINDOW AND DOOR LOCATIONS WHEN PLANNING FOR A SITE BUILT GARAGE.

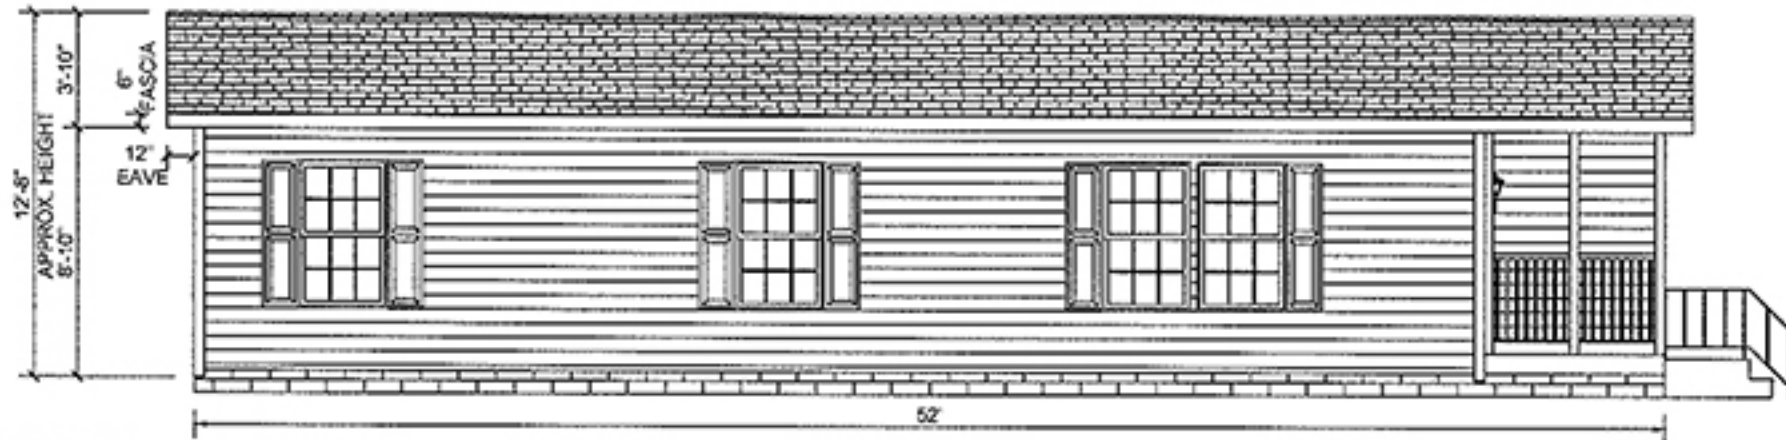

LEFT ELEVATION

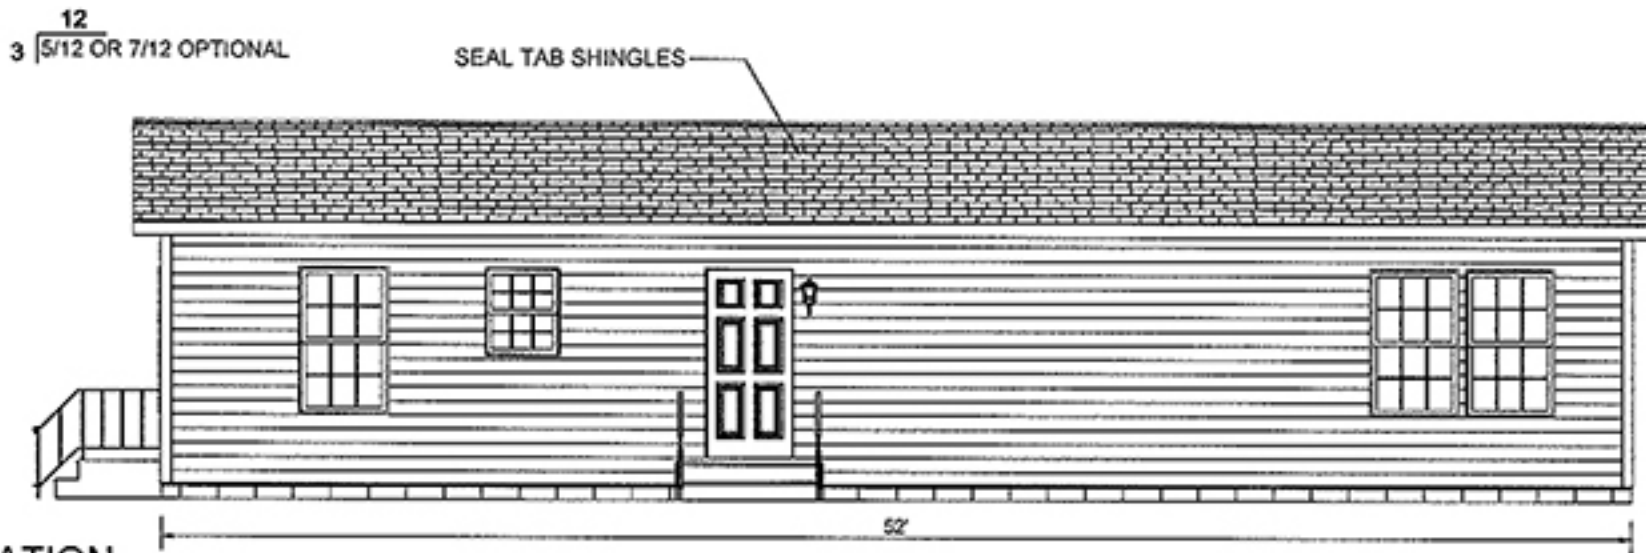

RIGHT ELEVATION



308 SHERIDAN DRIVE TOPEKA, IN 46571

APPROVER'S SEAL



MODIFICATIONS	

PROPRIETARY AND CONFIDENTIAL
 THESE DRAWINGS AND SPECIFICATIONS ARE ORIGINAL
 PROPRIETARY AND CONFIDENTIAL MATERIALS OF CHAMPION.
 COPYRIGHT © 1975-2011 BY CHAMPION

MODEL: MOD 2856 205
 26'-6" x 52'-0" 3BR / 2BATH - RANCH
 TITLE: ELEVATION PLAN

DRAWN BY: RMILES DATE: 12-31-12
 SCALE: 1/8" = 1'-0" Page: 7 of 12

SHEET:
EV-102

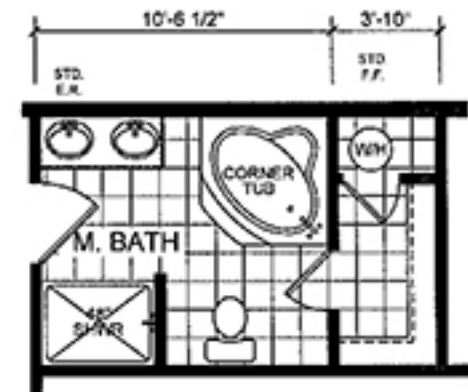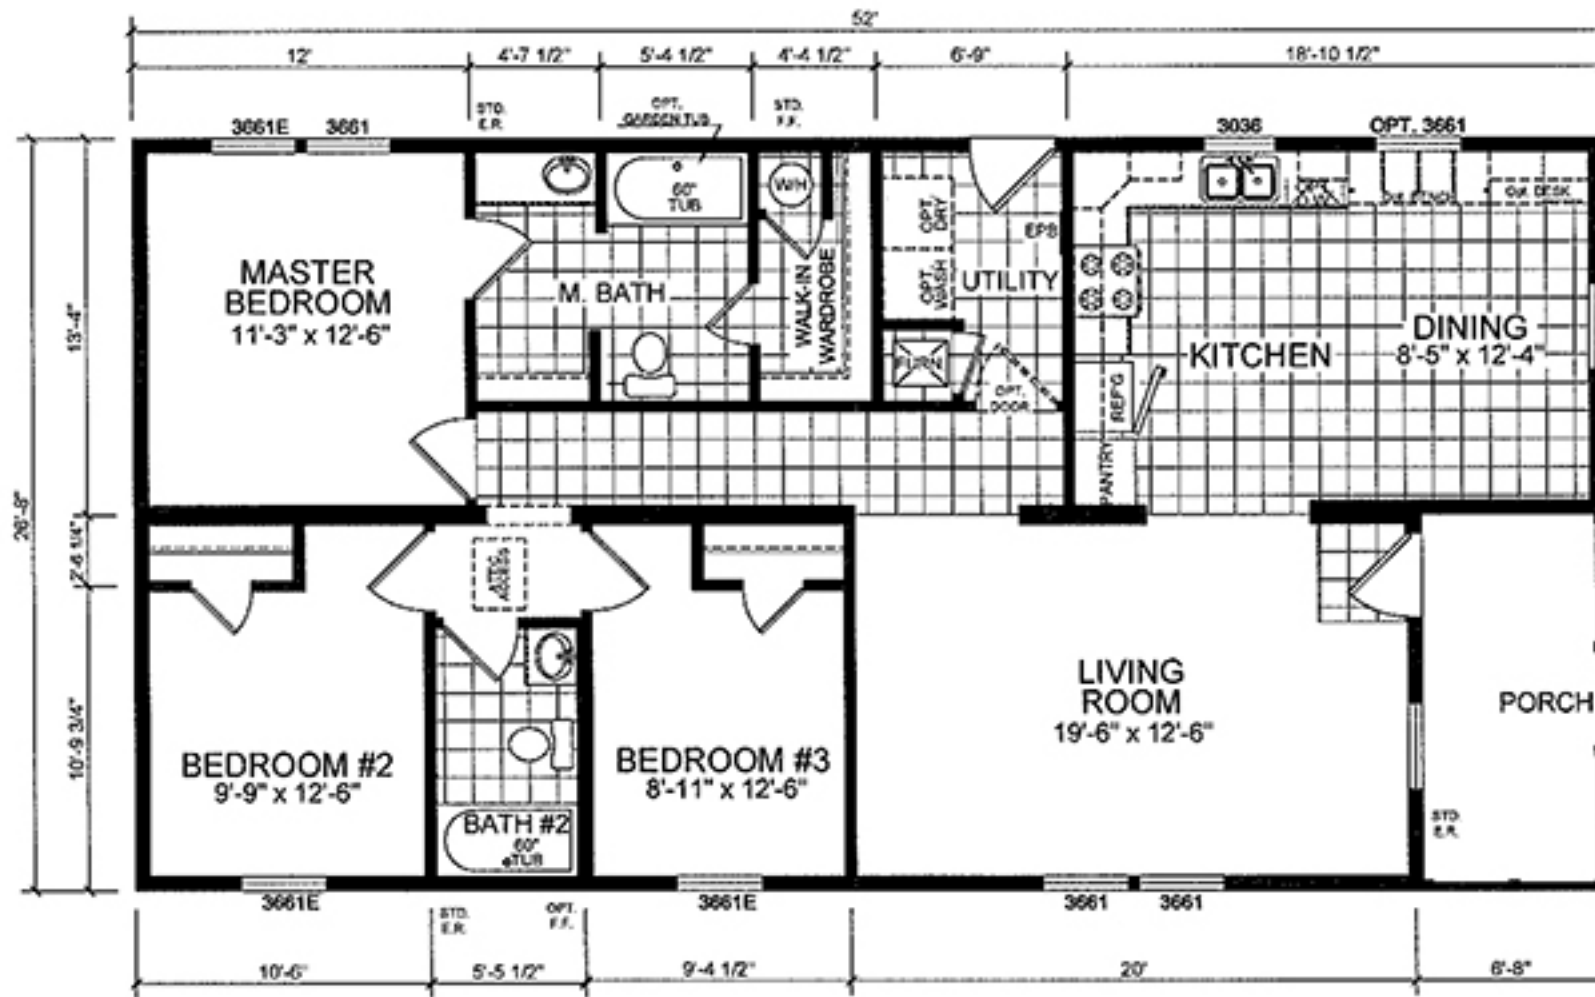

MASTER BATH OPTION

28x52 RANCH
1387 SQ. FT.

* WARM AIR DUCTS N/A WITH THIS MODEL. ON-SITE BY OTHERS

* DESIGNATES FIELD WORK

CHAMPION

APPROVER'S SEAL

MODIFICATIONS

MODEL: MOD 2856 205
28'-8" x 52'-0" 3BR / 2BATH - RANCH

SHEET:

TITLE: LITERATURE PLAN

L-101

PROPRIETARY AND CONFIDENTIAL
THESE DRAWINGS AND SPECIFICATIONS ARE ORIGINAL
PROPRIETARY AND CONFIDENTIAL MATERIALS OF CHAMPION
COPYRIGHT © 1976-2011 BY CHAMPION

DRAWN BY: RMILES

DATE: 11-05-12

SCALE: 1/8" = 1'-0"

308 SHERIDAN DRIVE TOPEKA, IN 46571